

FLOOR PLAN

1/4" = 1'-0"

LANDFILL OFFICE
 SAN JUAN COUNTY
 WHITE MESA, UTAH


SHEET TITLE
FLOOR PLAN

DRAWN BY
 S.N. HURST


DATE
 10/20/23

SHEET NO.


A1

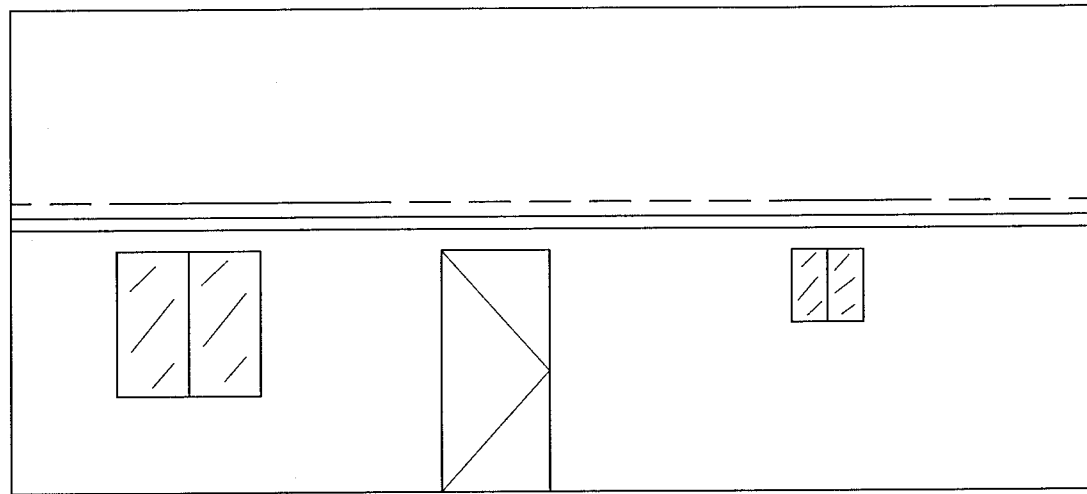


EAST ELEVATION

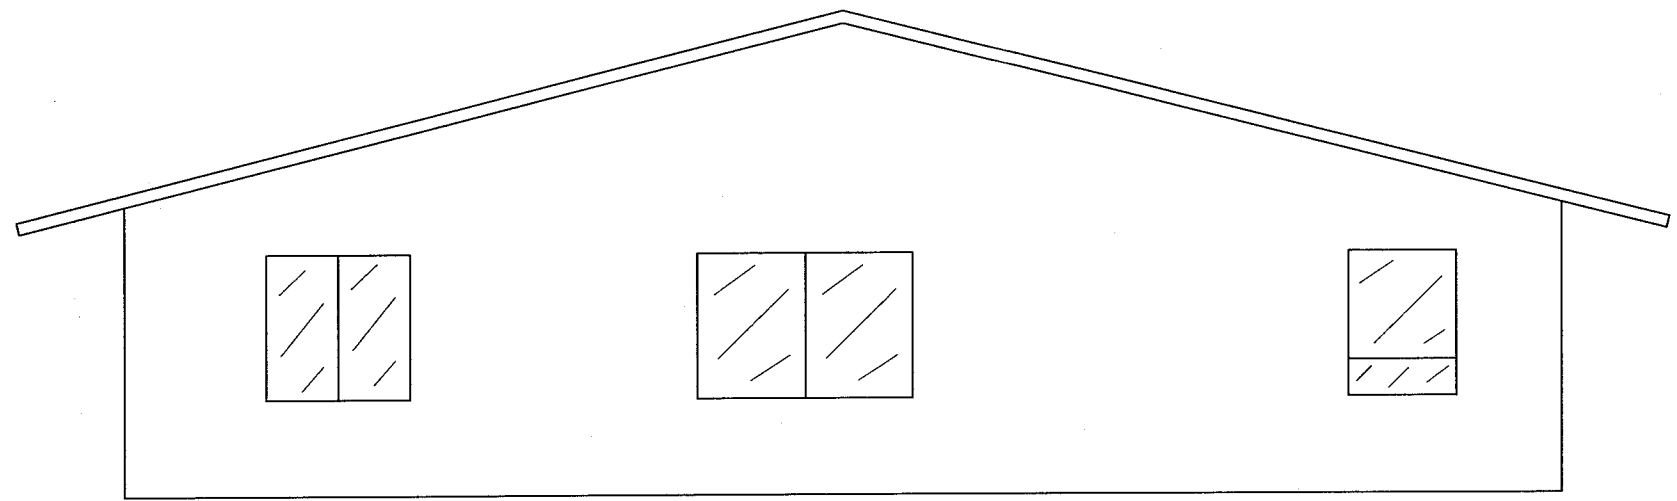

SOUTH ELEVATION

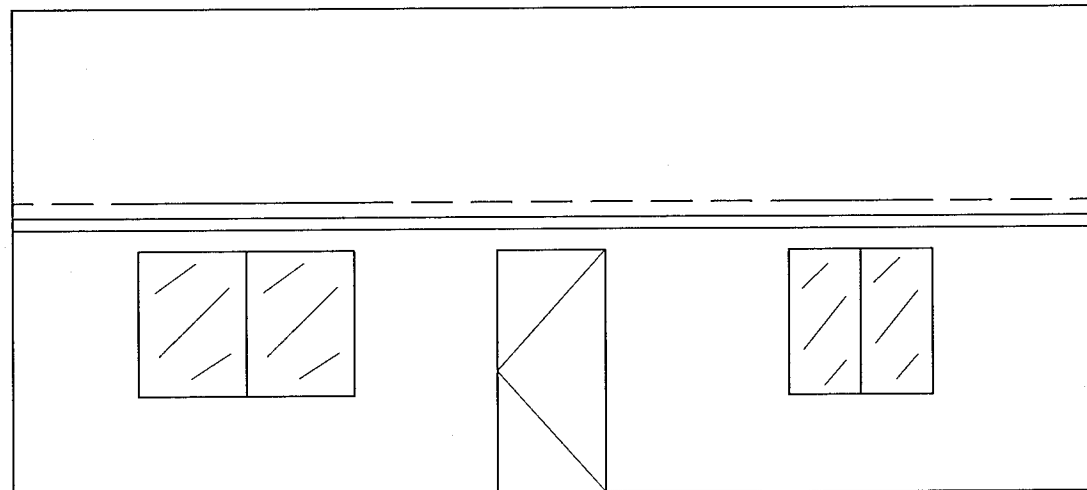

WEST ELEVATION

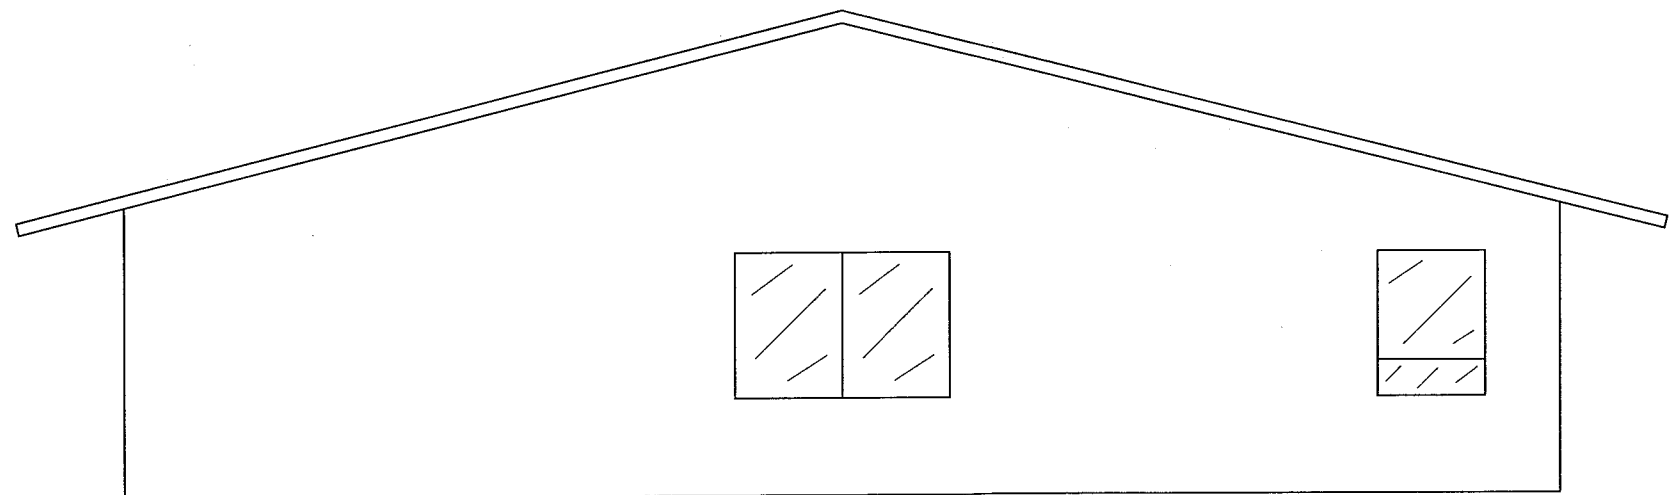

NORTH ELEVATION

LANDFILL OFFICE
SAN JUAN COUNTY
WHITE MESA, UTAH


SHEET TITLE
ELEVATIONS

DRAWN BY
S.N. HURST

DATE
10/20/23

SHEET NO.

A2

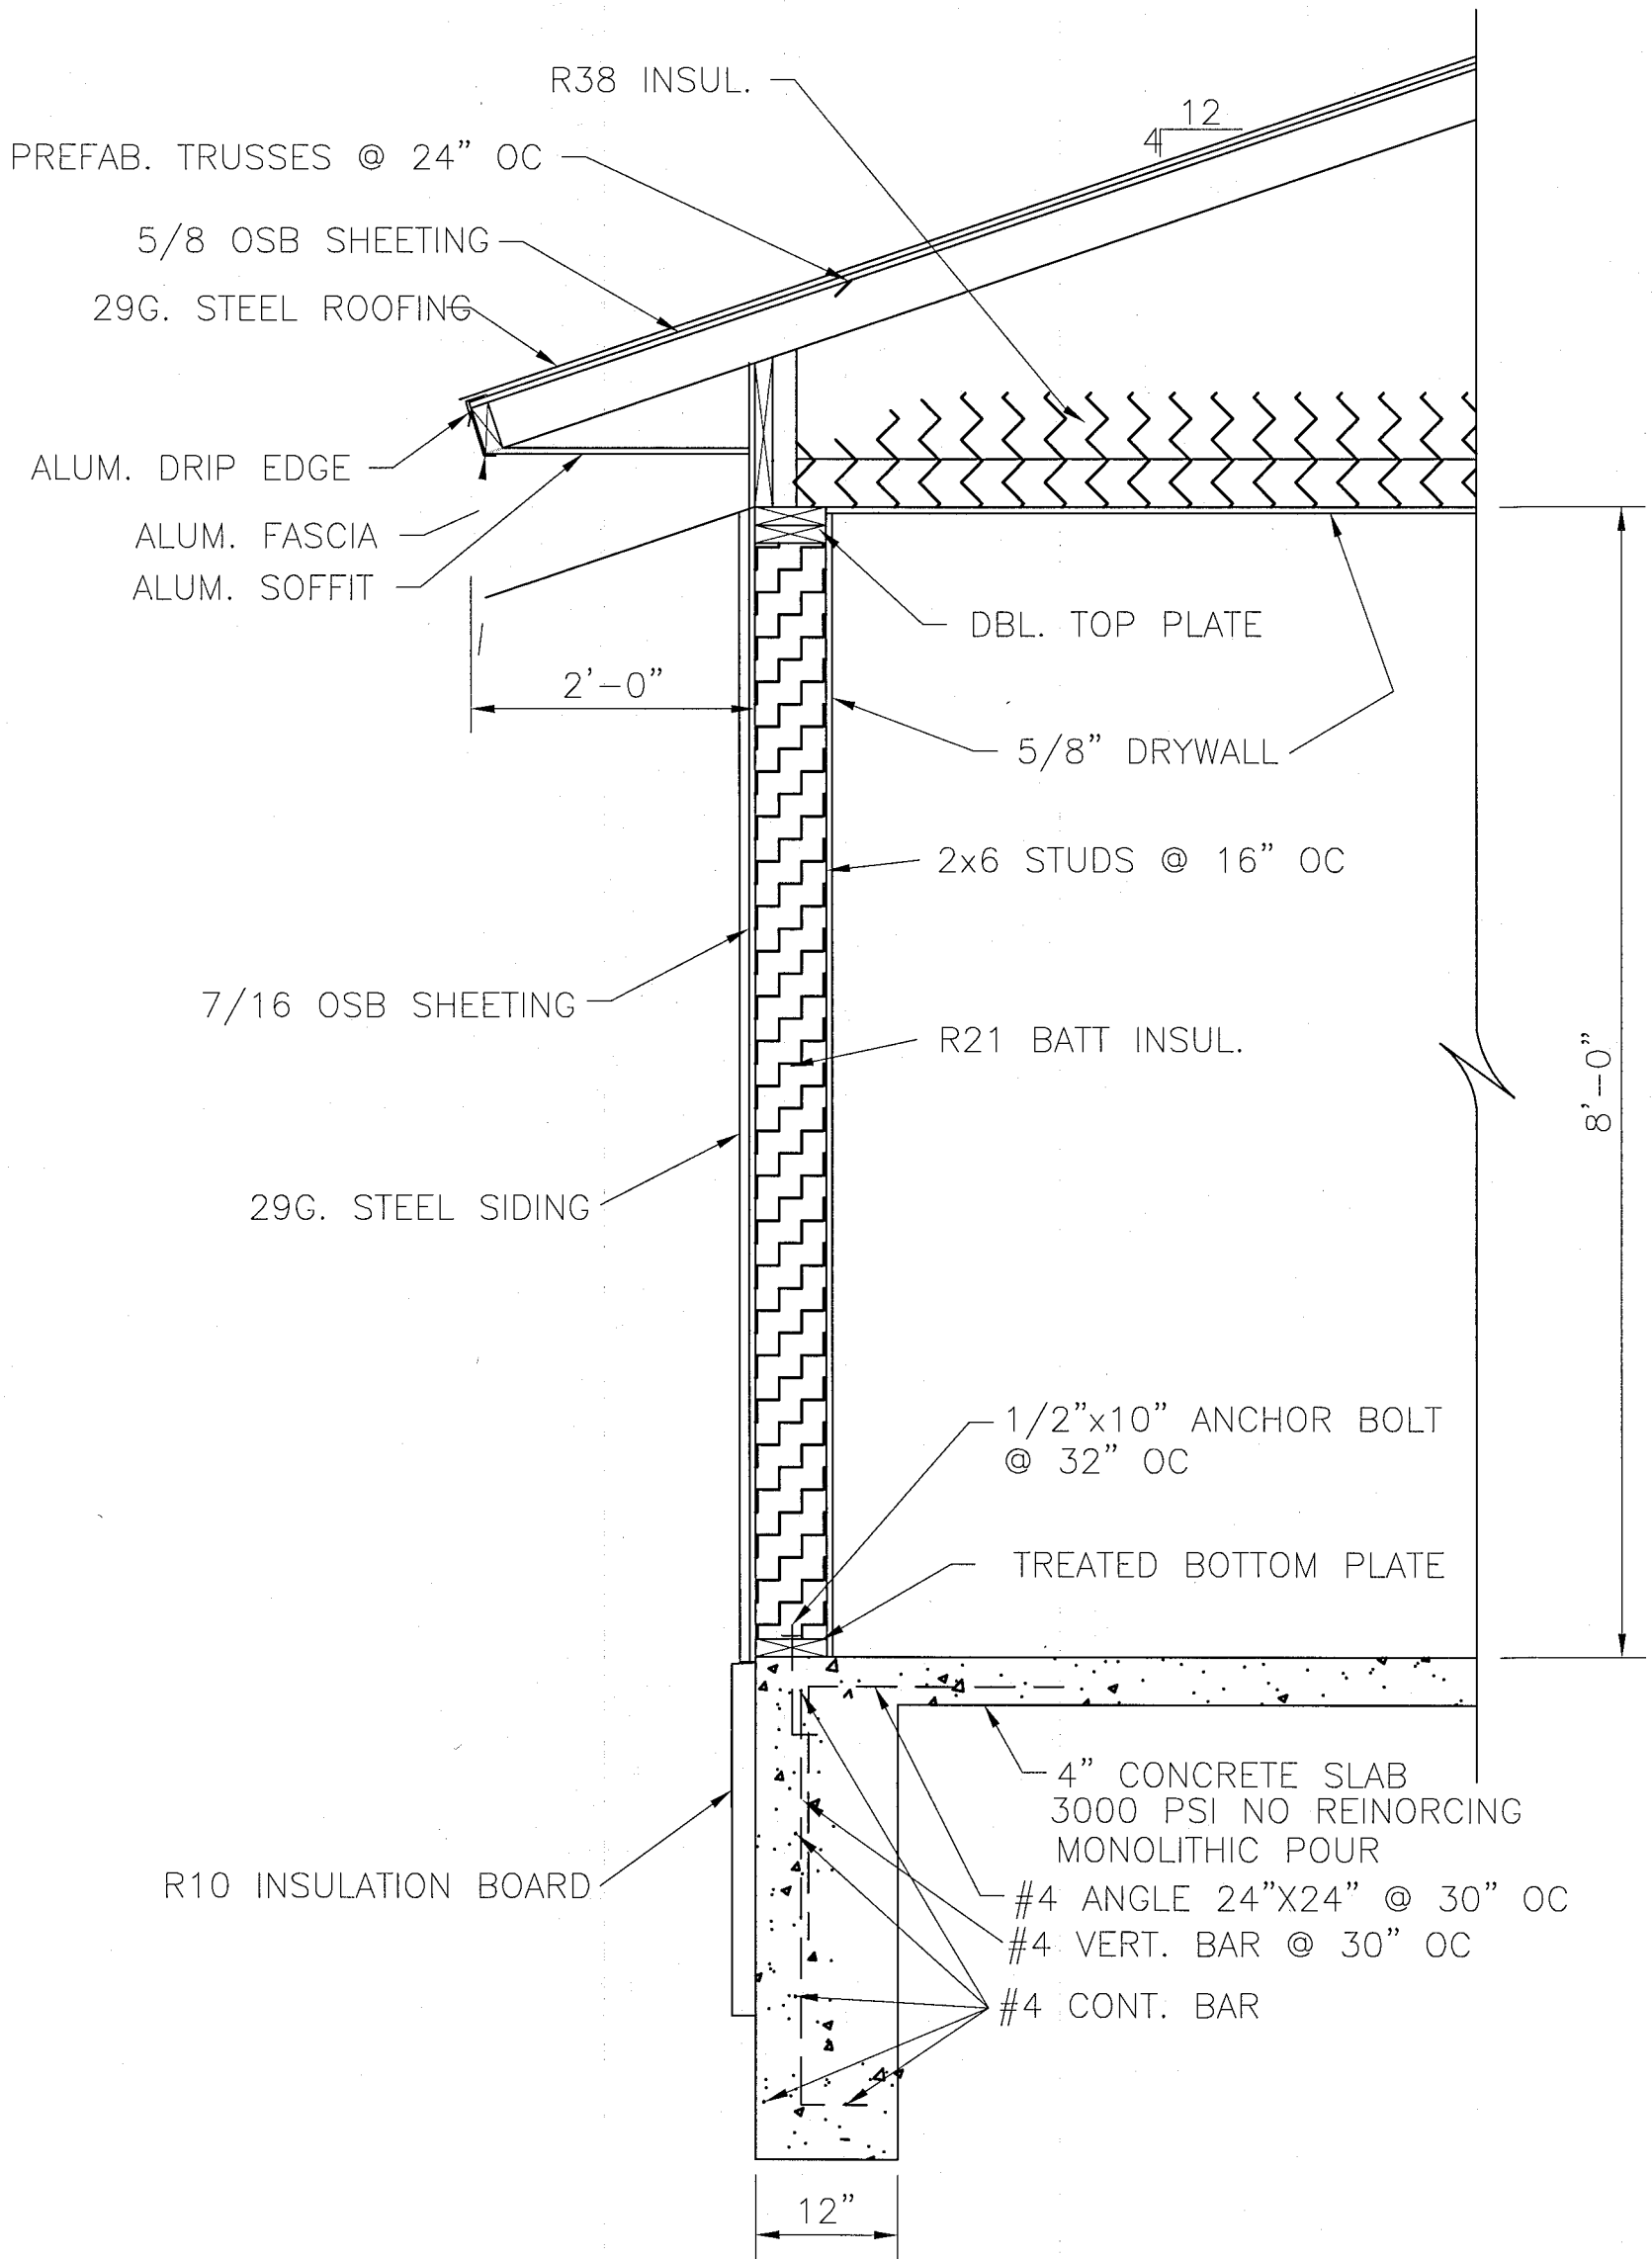

SECTION DETAIL (A)
 3/4" = 1'-0"

S1	SHEET NO.	DATE 10/20/23	DRAWN BY S.N. HURST	SHEET TITLE	LANDFILL OFFICE SAN JUAN COUNTY WHITE MESA, UTAH
				BUILDING SECTION	

Landfill Scale House

500 Gal Propane Tank

1k gal septic tank & leach field

New Scale House

1" Water line

Bury power line

Well

Fiber optic comm cable

Existing Generator

